
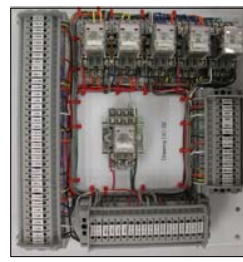
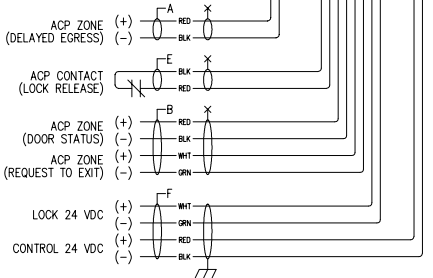
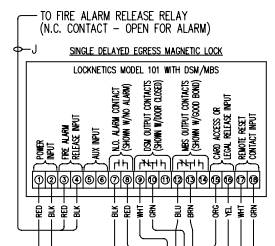
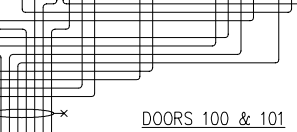
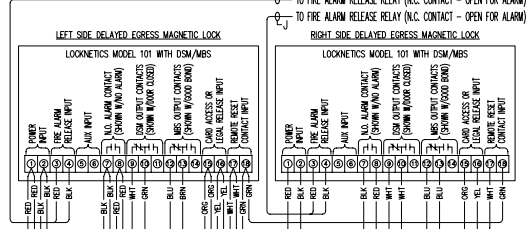
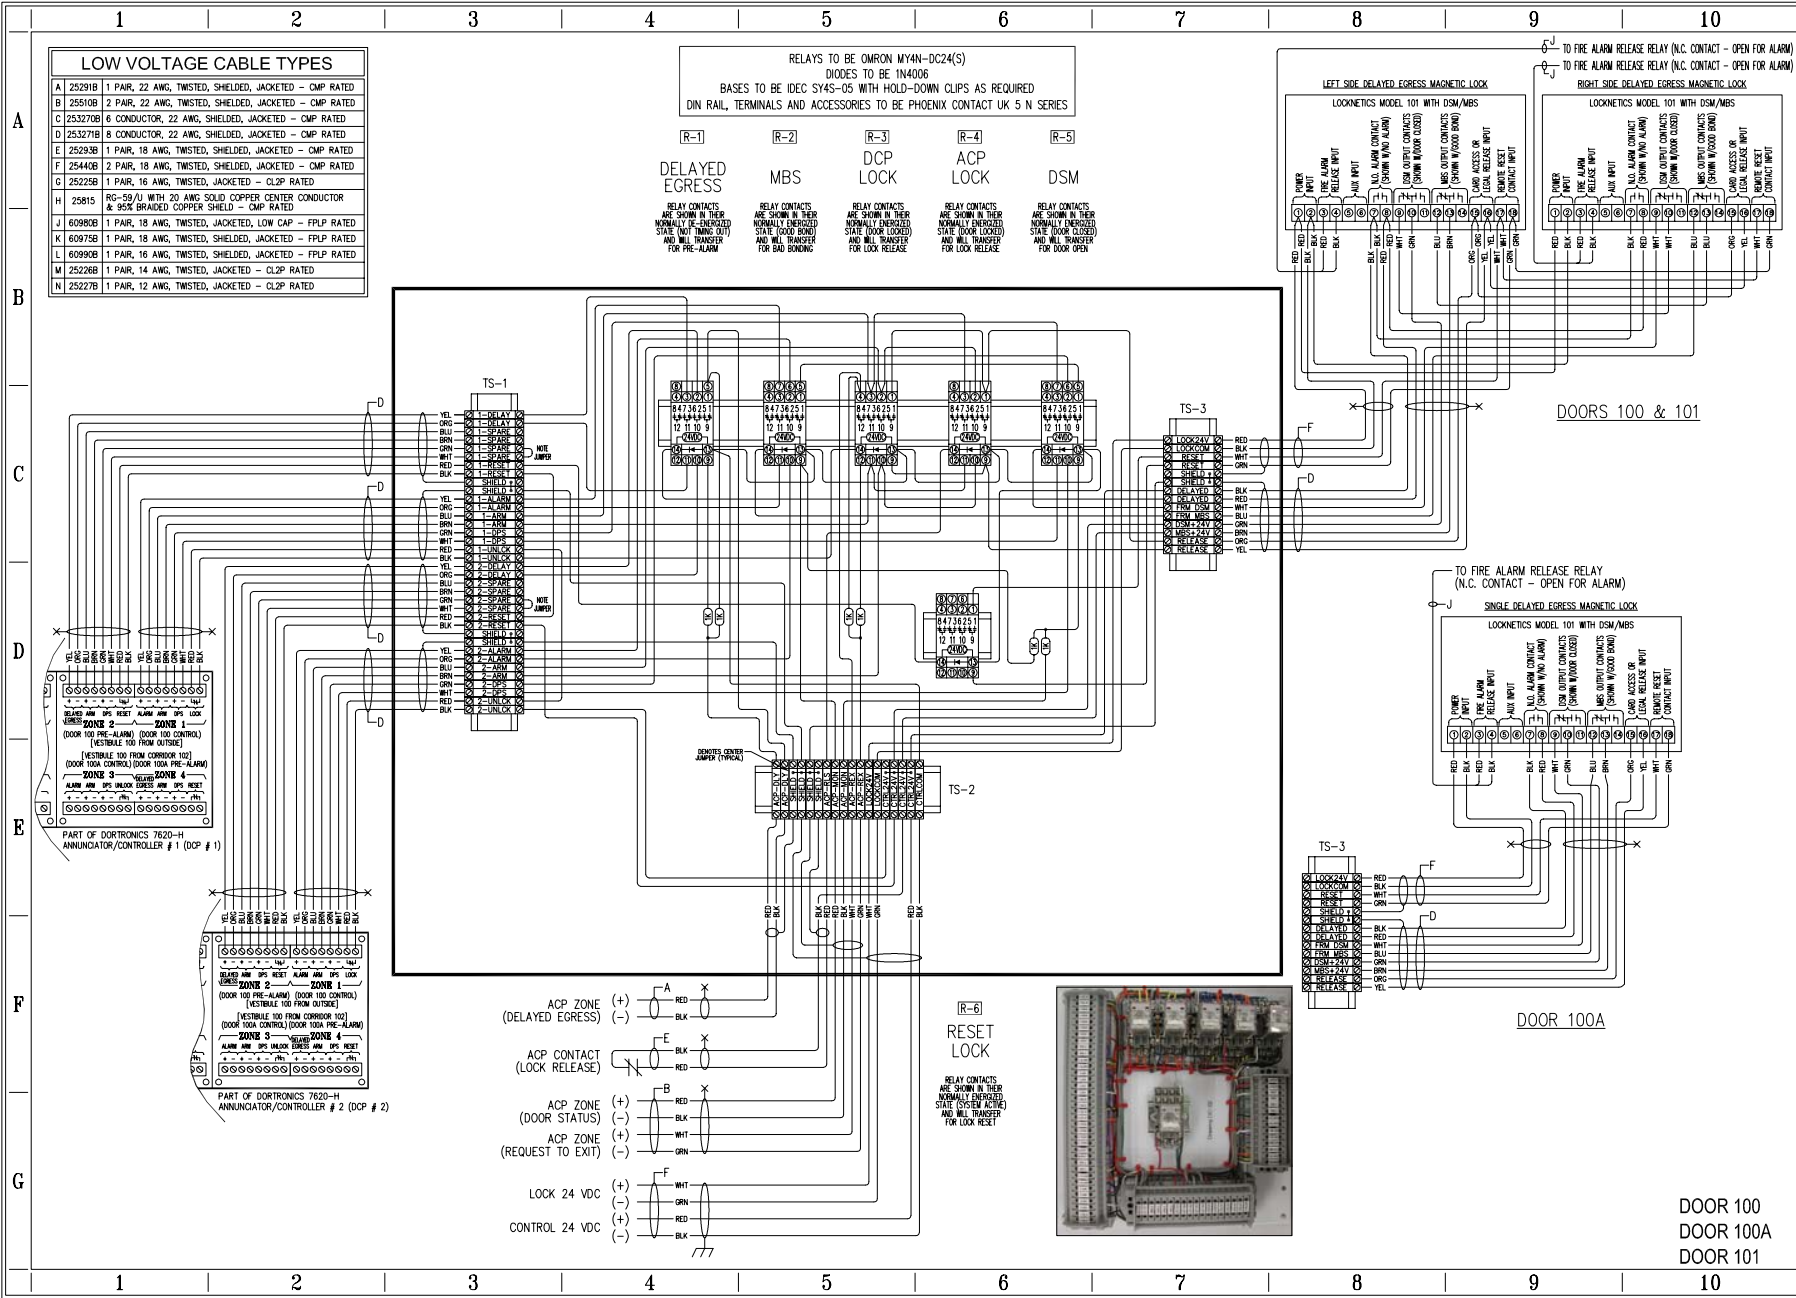


LOW VOLTAGE CABLE TYPES	
A	25291B 1 PAIR, 22 AWG, TWISTED, SHIELDED, JACKETED - CMP RATED
B	25510B 2 PAIR, 22 AWG, TWISTED, SHIELDED, JACKETED - CMP RATED
C	253270B 6 CONDUCTOR, 22 AWG, SHIELDED, JACKETED - CMP RATED
D	253271B 8 CONDUCTOR, 22 AWG, SHIELDED, JACKETED - CMP RATED
E	25238B 1 PAIR, 18 AWG, TWISTED, SHIELDED, JACKETED - CMP RATED
F	25440B 2 PAIR, 18 AWG, TWISTED, SHIELDED, JACKETED - CMP RATED
G	25225B 1 PAIR, 16 AWG, TWISTED, JACKETED - CL2P RATED
H	25815 RG-59/U WITH 20 AWG SOLID COPPER CENTER CONDUCTOR & 95% BRAIDED COPPER SHIELD - CMP RATED
J	60980B 1 PAIR, 18 AWG, TWISTED, JACKETED, LOW CAP - FPLP RATED
K	60975B 1 PAIR, 18 AWG, TWISTED, SHIELDED, JACKETED - FPLP RATED
L	60990B 1 PAIR, 16 AWG, TWISTED, SHIELDED, JACKETED - FPLP RATED
M	25226B 1 PAIR, 14 AWG, TWISTED, JACKETED - CL2P RATED
N	25227B 1 PAIR, 12 AWG, TWISTED, JACKETED - CL2P RATED

RELAYS TO BE OMRON MY4N-DC24(S)
 DIODES TO BE 1N4006
 BASES TO BE IDEC SY4S-05 WITH HOLD-DOWN CLIPS AS REQUIRED
 DIN RAIL, TERMINALS AND ACCESSORIES TO BE PHOENIX CONTACT UK 5 N SERIES

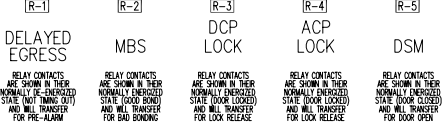

DRAWINGS ARE FURNISHED AS REFERENCE WORK ON THE PROJECT AND ARE NOT TO BE USED FOR CONSTRUCTION. ALL RIGHTS RESERVED 2004.	
REVISION RECORD	BY
REV. DATE	DESCRIPTION
000000	ORIGINAL RELEASE
STATUS	SEE ABOVE
DC-02.DWG	

GENERAL NOTES

- 1) INSTALLATION METHODS TO MEET ALL APPLICABLE CODES AND SPECIFICATIONS.
- 2) COORDINATE EQUIPMENT INSTALLATION AS REQUIRED WITH ALL TRADES.
- 3) DRAWINGS ARE FOR REFERENCE USE ONLY - REFER TO ASSOCIATED EQUIPMENT INSTALLATION MANUALS FOR ADDITIONAL INFORMATION AND REQUIREMENTS.
- 4) FOR EQUIPMENT LOCATIONS REFER TO ASSOCIATED BUILDING FLOOR PLANS.
- 5) INSTALLING CONTRACTOR TO VERIFY ALL DEVICE COUNTS, LOCATIONS AND INSTALLATION REQUIREMENTS. DIRECT ANY COMMENTS TO (INTERGRATION COMPANY).

PROJECT NAME
 END USER NAME
 CITY, STATE ZIP

INTEGRATION COMPANY NAME
 COMPANY ADDRESS
 CITY, STATE ZIP

DOOR CONTROL DELAYED EGRESS RELAY PANEL

DOOR 100
 DOOR 100A
 DOOR 101

DC-02

SHEET _ OF _